


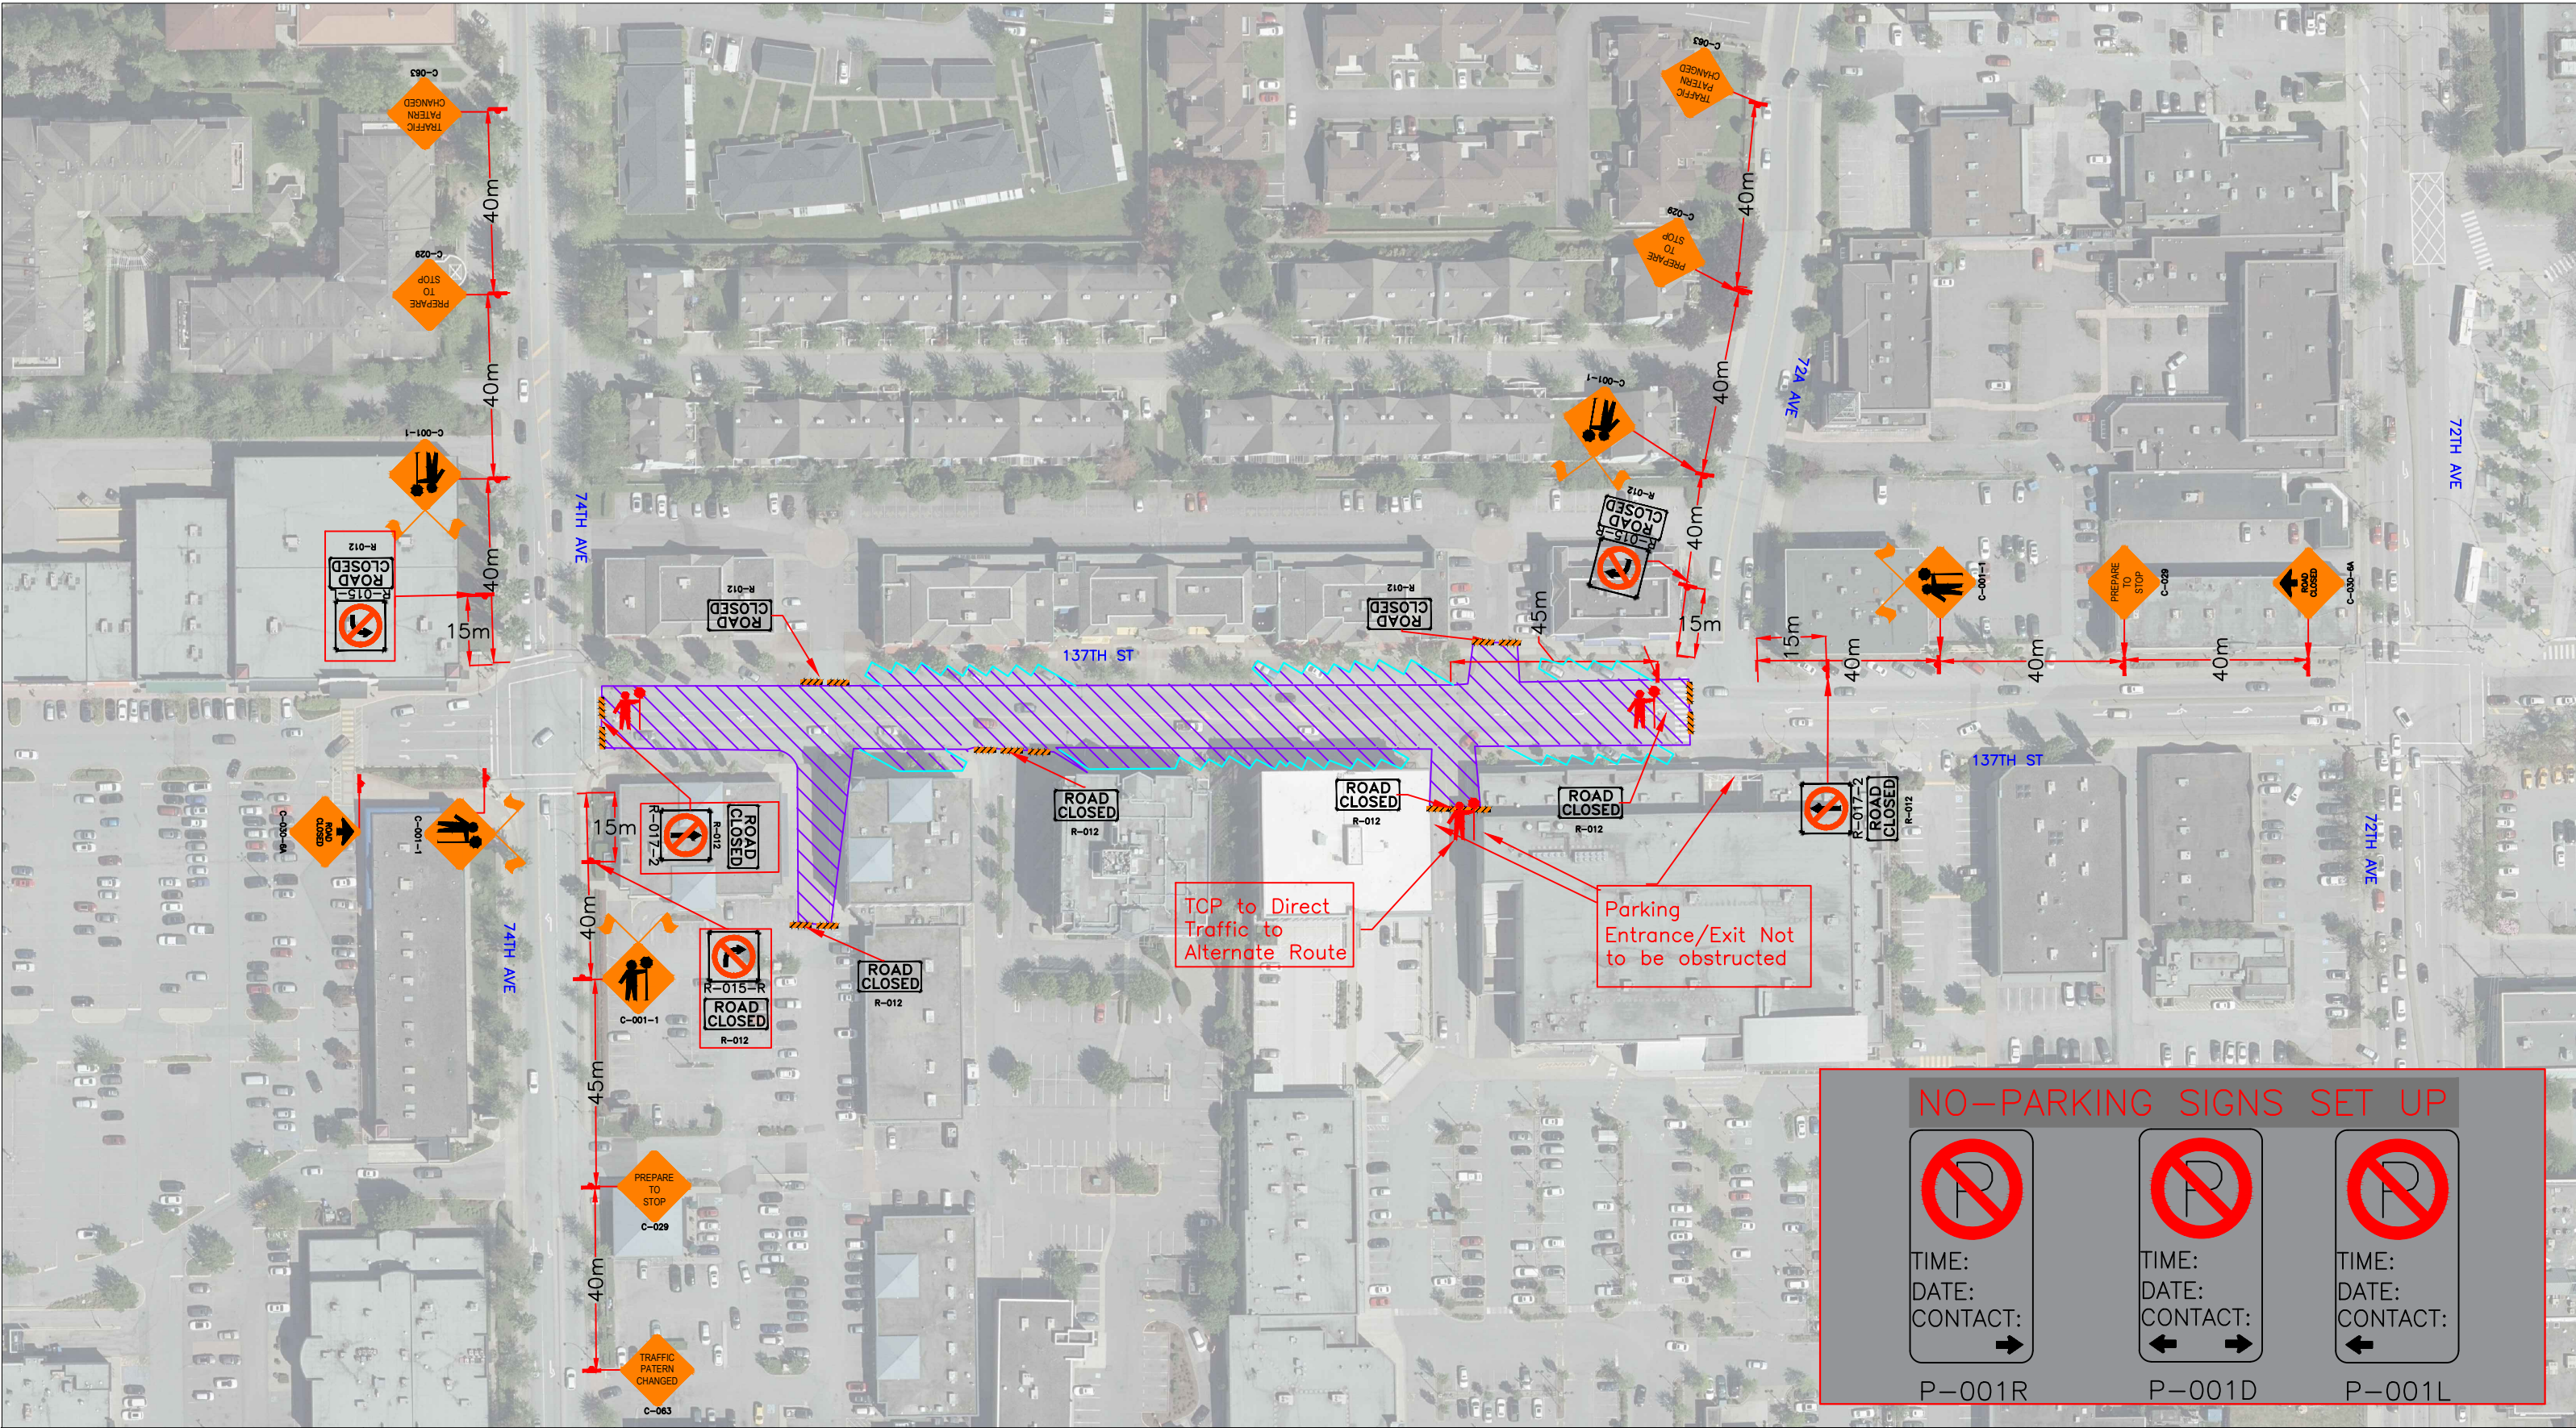

LEGEND: Advanced Warning Sign Traffic Control Person Closure Area Delineator	VALLEY TRAFFIC SYSTEMS VALLEY TRAFFIC SYSTEMS, INC. TRAFFIC MANAGEMENT DIVISION 9770 199A STREET LANGLEY BC V1M 2X7 PHONE: 604-513-0210 FAX: 604-513-3661	REVISIONS:		NOTES: 1. Dates: TBD 2. Hours of Operation: TBD 3. Duration: TBD 4. Traffic Plan based on a 50 km/h speed zone 5. TCP's to assist pedestrian and cyclists as required 6. Existing lane alignment to be reinstated at the end of each shift 7. Traffic specifications based on the Traffic Management Manual for Work on Roadways(2015) 8. Written notice to be given to residents and signs to be placed 72hrs prior to work.										MUNICIPAL PROJECT NO.		NEWTON BIA									
				MUNICIPAL CONTACT: TBD																					
				ONSITE CONTACT:		SURREY – 7380 – 7327 137TH STREET																			
				BUS STOP(S) TO BE REMOVED: N/A		ENGINEER SEAL		Traffic Control Plan: ROAD CLOSURE																	
				PARKING METERS TO BE REMOVED: N/A																					
								SCALE:		DATE: 18.10.2019		VTS PROJ. NO. 17690		DWG. NO. DWG01		REV: BY: 03 HI									